


Bonobo Habitat



17' h. Bonobo Fence with overhang

8' x 8' vehicle access gate

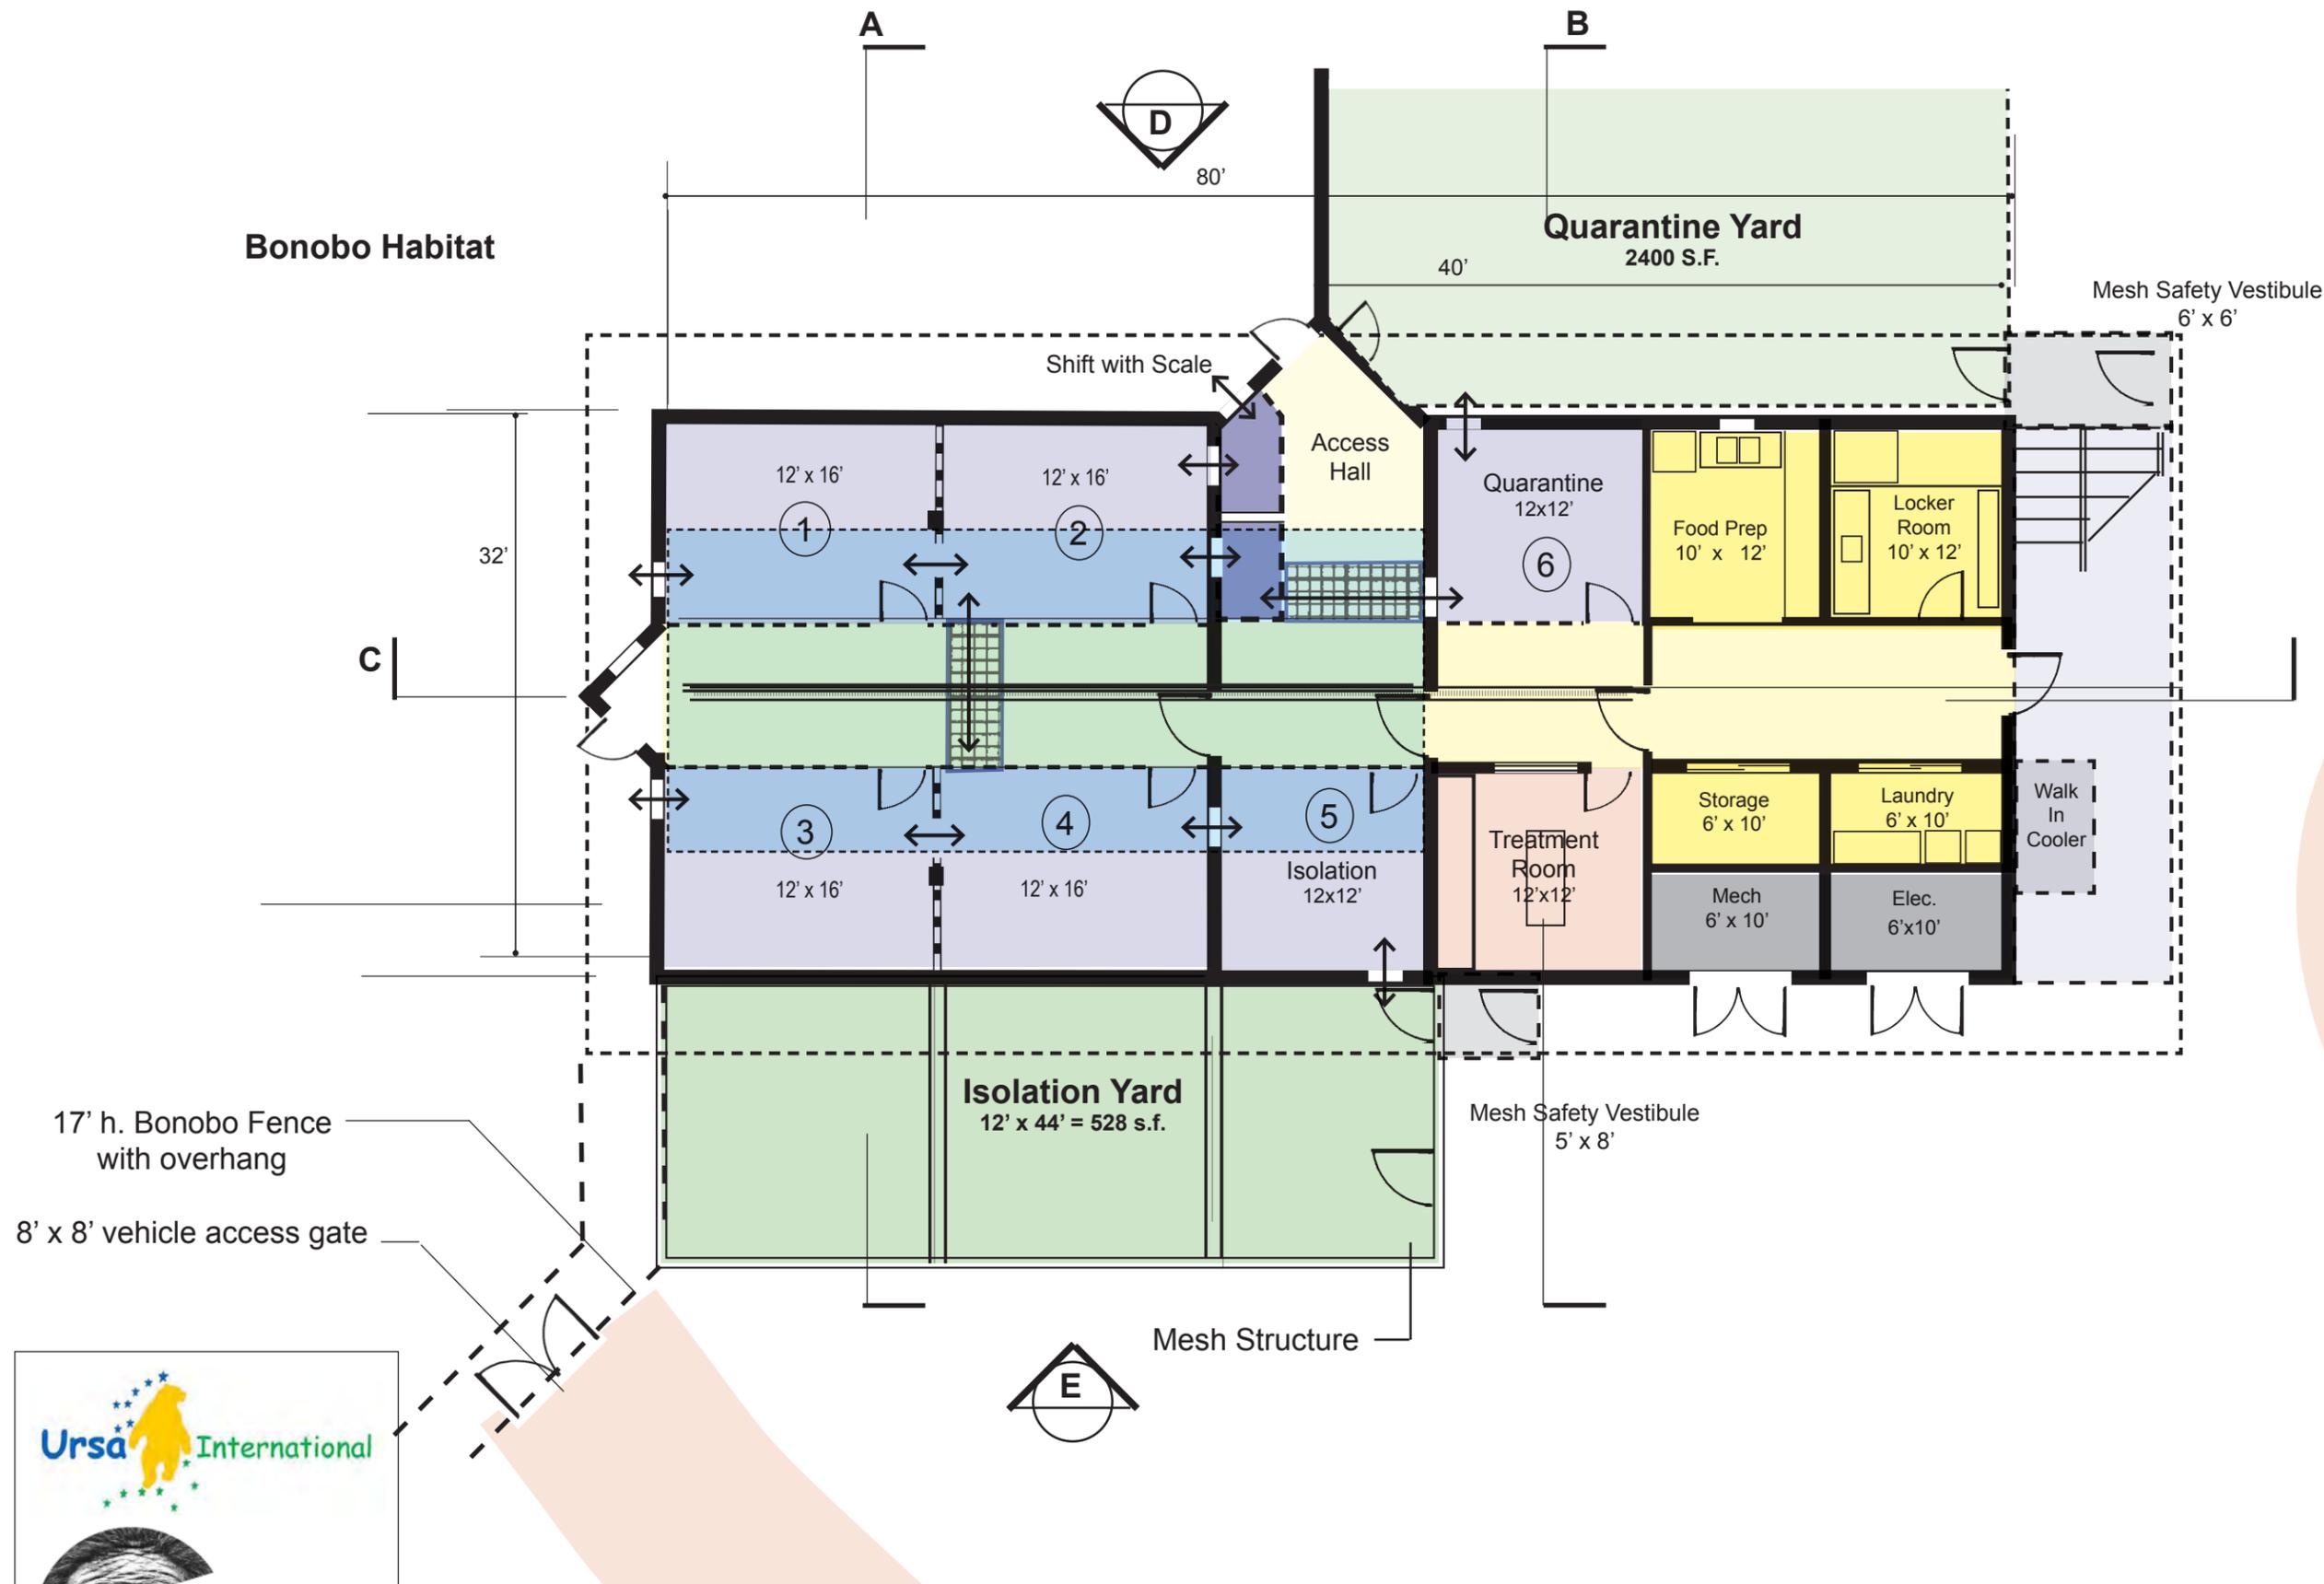

Bonobo Center First Floor Plan: Holding Building

1" = 10'

NORTH

